


Sq. Footage: 3200  
Panel Size: 200  
Heat Type: GAS  
Est. Demand: 23 KW  
LRC: 115 AMPS  
% V. Drop: 2.7%  
% Flicker: 2.4%  
Svc Size: #350 UG TPX  
Svc Length: 180




## SCALE: NONE

 

## SCALE: NONE

INCIDENT N/A	MAOP N/A
Gas Order N/A	Elect Ord 1050797
SCALE AS NOTED	PAGE 1/1

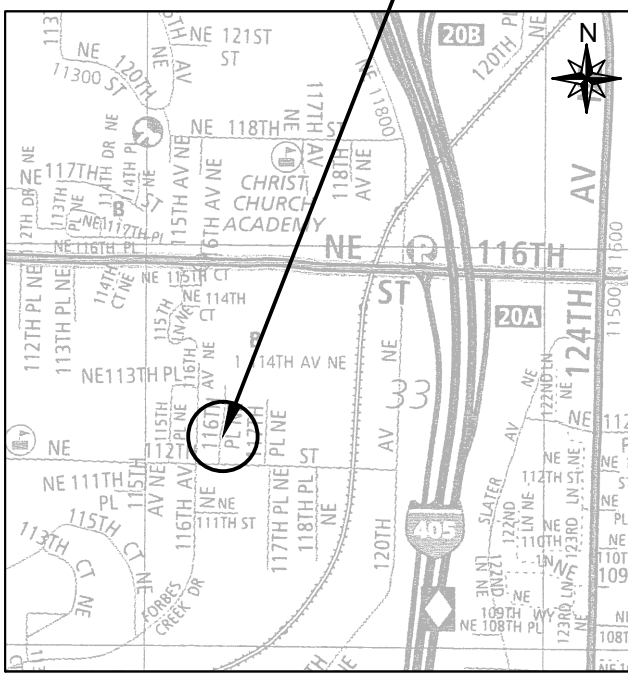

MERIT HOME INC  
805 KIRKLAND AVE SUITE 100  
KIRKLAND WA 99033  
ATTN: CORY SVEJKOVSKY 425-605-0597 office

For contacts below dial 1-888-CALL PSE (225-5773)

**CALL (800) 424-5555**

**2 BUSINESS DAYS BEFORE YOU DIG**

THIS SKETCH NOT TO BE RELIED UPON FOR EXACT LOCATION OF EXISTING FACILITIES

REAL ESTATE/EASEMENT	PERMIT
EASEMENT	KIRKLAND

FUNCTION	CONTACT	PHONE NO	DATE
PROJECT MGR	M.BOSSHARDT	(425) 457-9295	12/18/15
ENGR - POWER	M.BOSSHARDT	(425) 457-9295	12/18/15

ENGR - GAS	N/A	N/A	N/A
DRAWN BY	A. SPRENGER	(425) 505-3988	12/18/15
CHECKED BY			
APPROVED BY			
FOREMAN #1			
FOREMAN #2			
MAPPING			

ANGEMENTS		
	N/A	N/A
	N/A	N/A
	N/A	N/A

S INC SION ND WA 98033	INCIDENT N/A	MAOP N/A
	Gas Order N/A	Elect Order 105079752
	SCALE AS NOTED	PAGE 1/1